

# ASSEMBLY DRAWING

**Spiel-Bau GmbH**  
 Alte Weinberge 21 - 14776 Brandenburg / Havel  
 Tel.: 03381 / 26 14 0 - Fax.: 03381 / 26 14 18

Bearbeiter: Thomas Wendisch


Datum: 07.09.2020

Page: 1/4

**Cableway 20m**

**Order-No.: 6.5210-E-en**

Start station:  
1m clearance  
to suspension

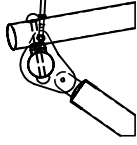

E (1 : 30)

Finish station:  
3,50m distance  
to suspension and  
turnbuckle



F (1 : 50)

2000

E

295


75

40 < seat height < 100cm

maximum free fall height: <100cm

Ensure, that surface is in  
accordance to seat height!

Scale 1:100

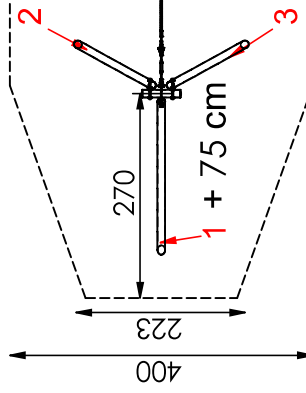

2000

2448

2461

ASSEMBLY DRAWING

Spiel-Bau GmbH  
Alte Weinberge 21 - 14776 Brandenburg / Havel  
Tel.: 03381 / 26 14 0 - Fax.: 03381 / 26 14 18


Bearbeiter: Thomas Wendisch

Datum: 07.09.2020

Page: 2/4


Cableway 20m

Order-No.: 6.5210-E-en

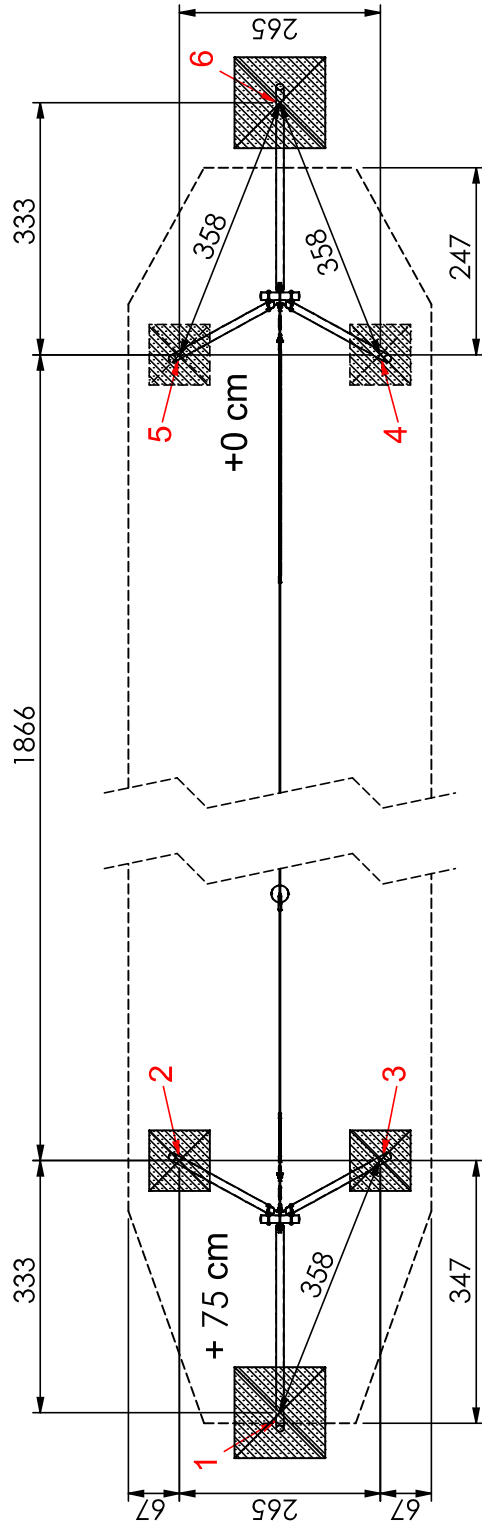



## Fundamentdetail Pfosten a2.1-E)

M 1:25

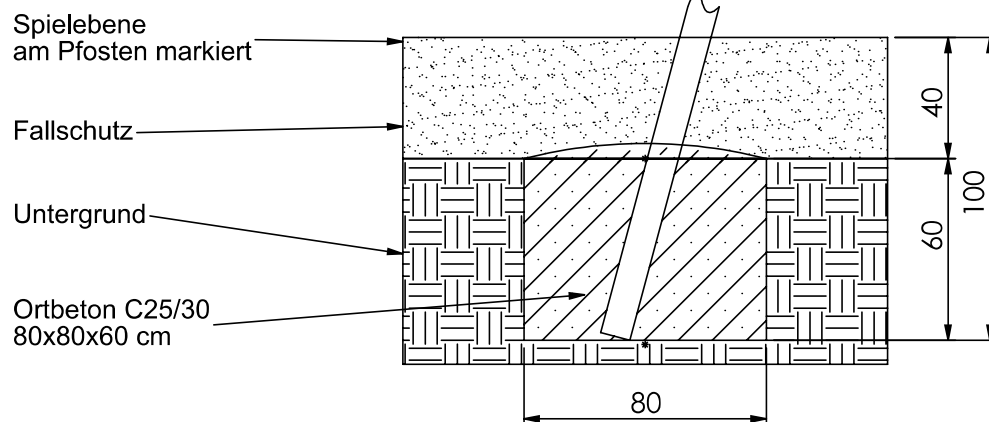

## Fundamentdetail Pfosten a4.1-E)

M 1:25

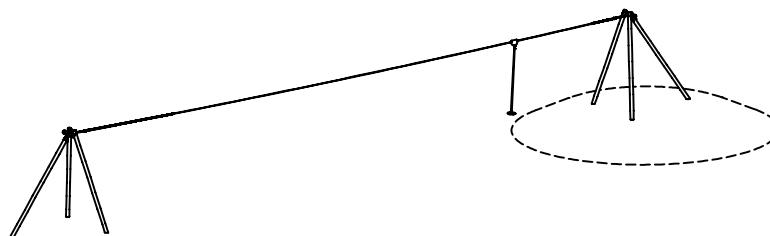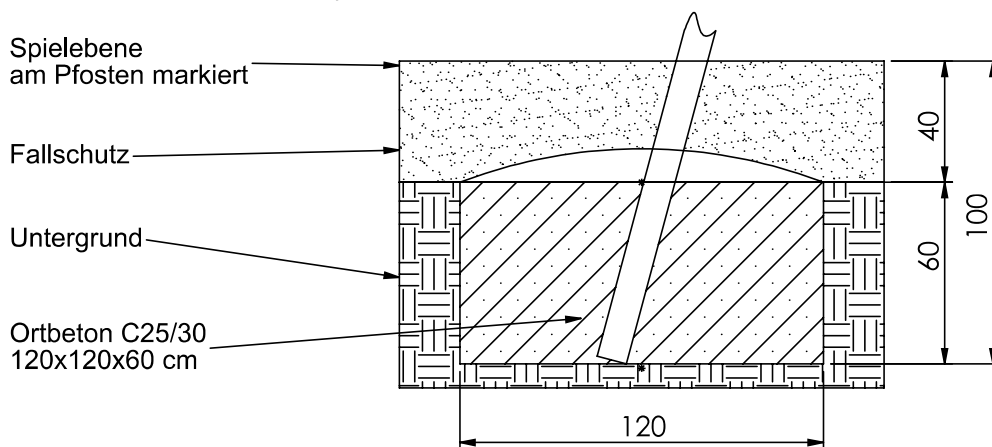

### ASSEMBLY DRAWING

Bearbeiter: Thomas Wendisch

Datum: 07.09.2020

Page: 4/4

**Spiel-Bau GmbH**

Alte Weinberge 21 - D-14776 Brandenburg / Havel  
Tel.: 03381 / 26 14 0 - Fax.: 03381 / 26 14 18

**Cableway 20m**

**Order-No.: 6.5210-E-en**