


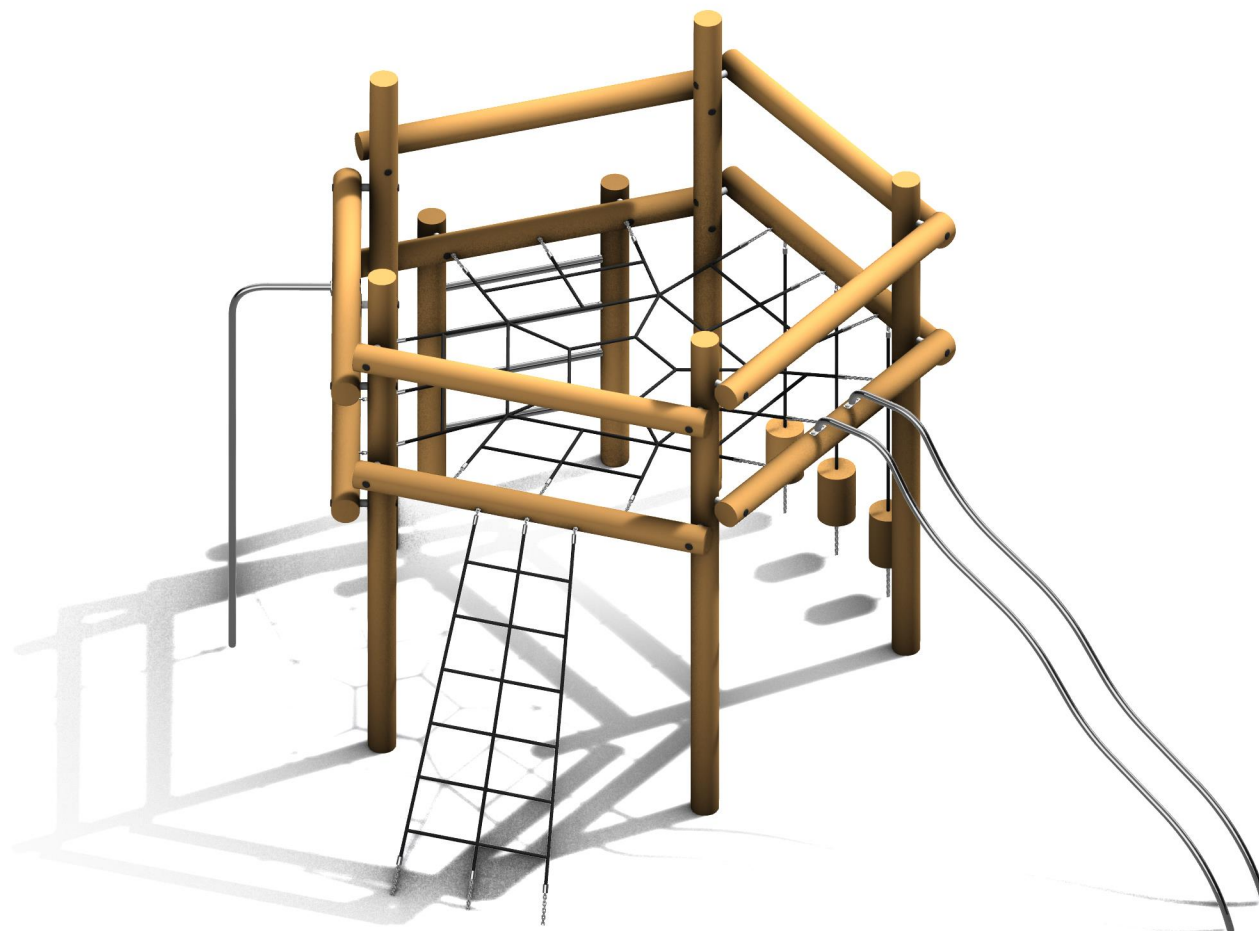

<235cm



47m²
27m



XX+



16h



C20/25

0,75m³




650kg



EN 1176



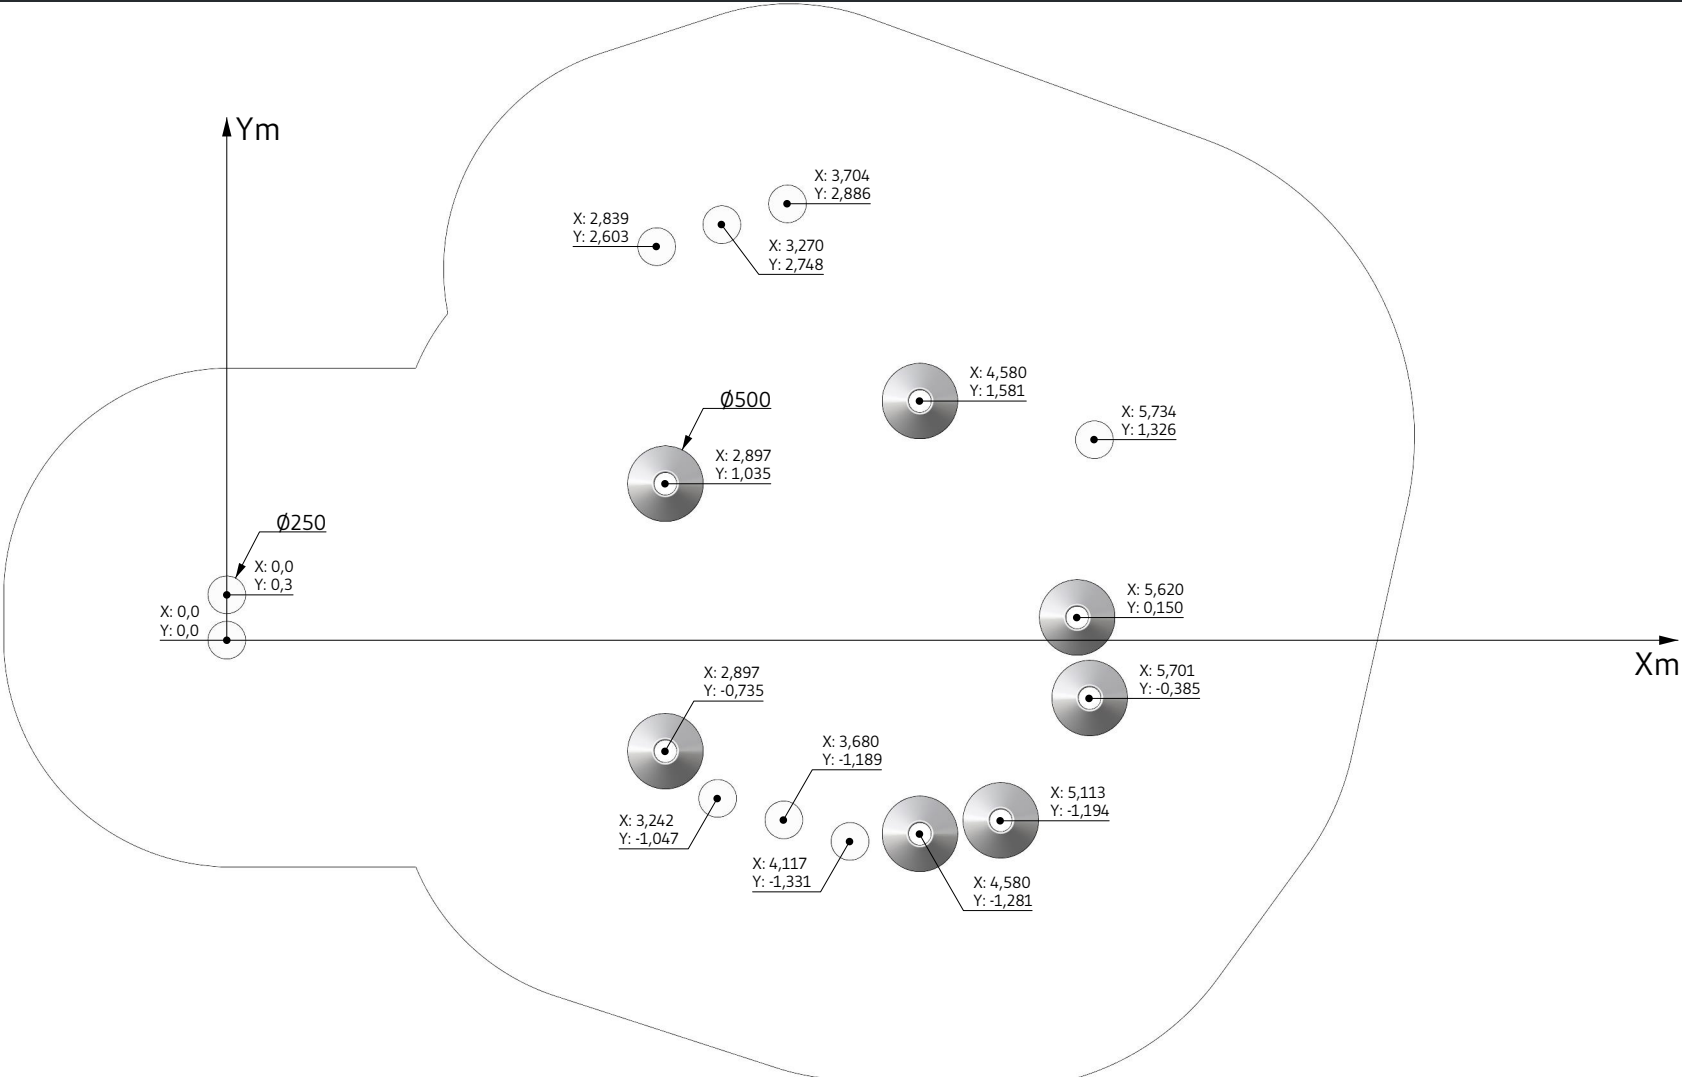



2022.11.01



3/10



Valentyn Nazarenko

Mounting

Elverdal A/S ©



Elverdal




2024.05.28



A4



1:75

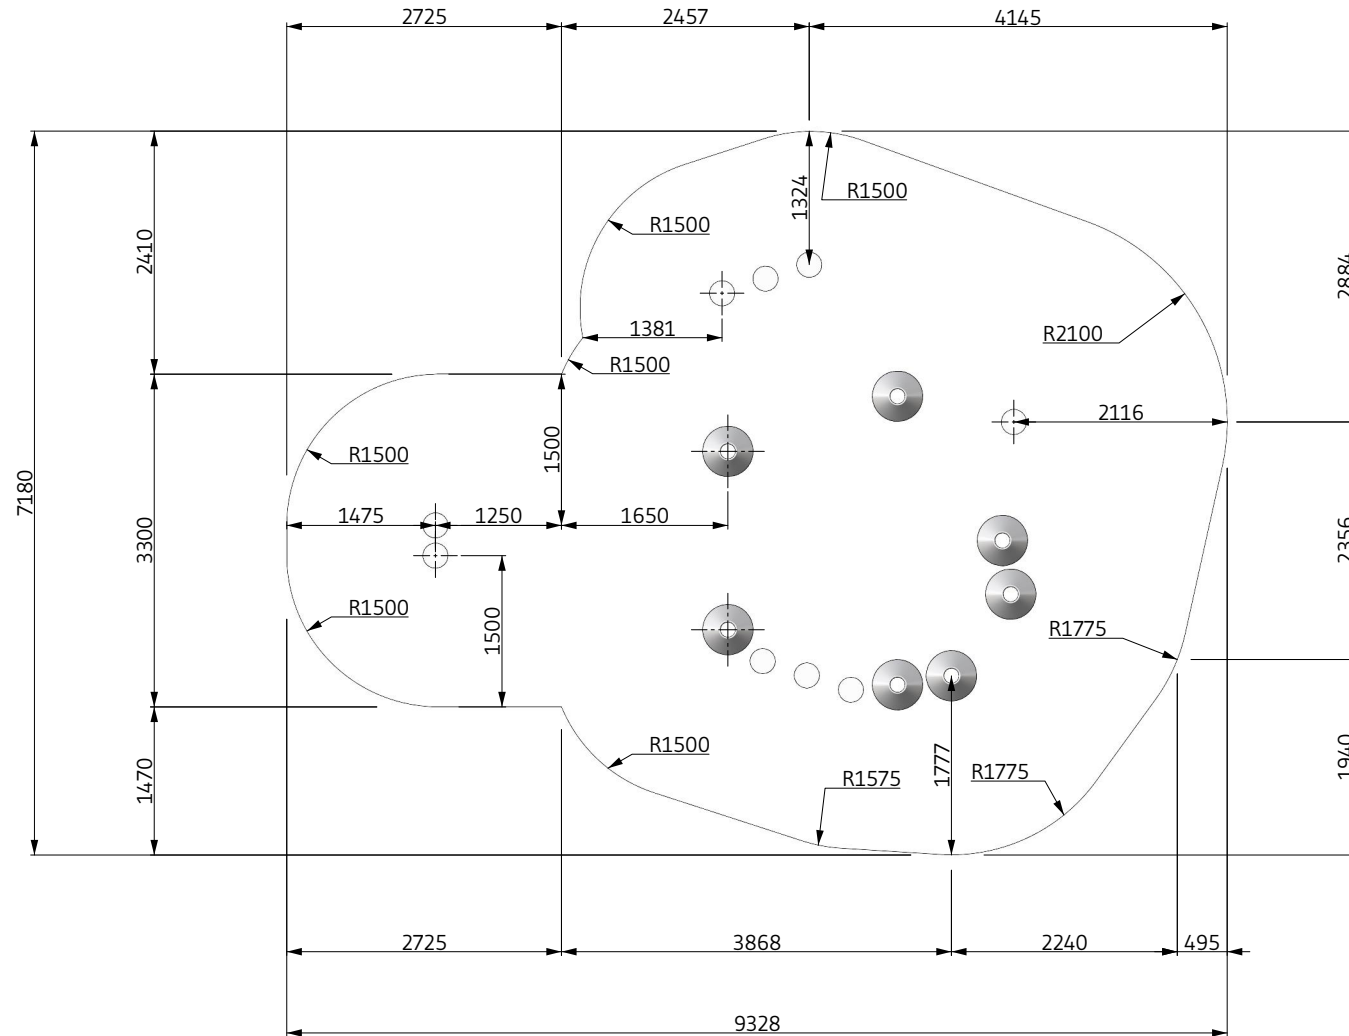

<235cm



47m²
27m



XX+



16h



0,75m³



650kg



EN 1176





2022.11.01



4/10



Valentyn Nazarenko



2024.05.28



A4




1:50

Mounting

Elverdal A/S ©



Elverdal

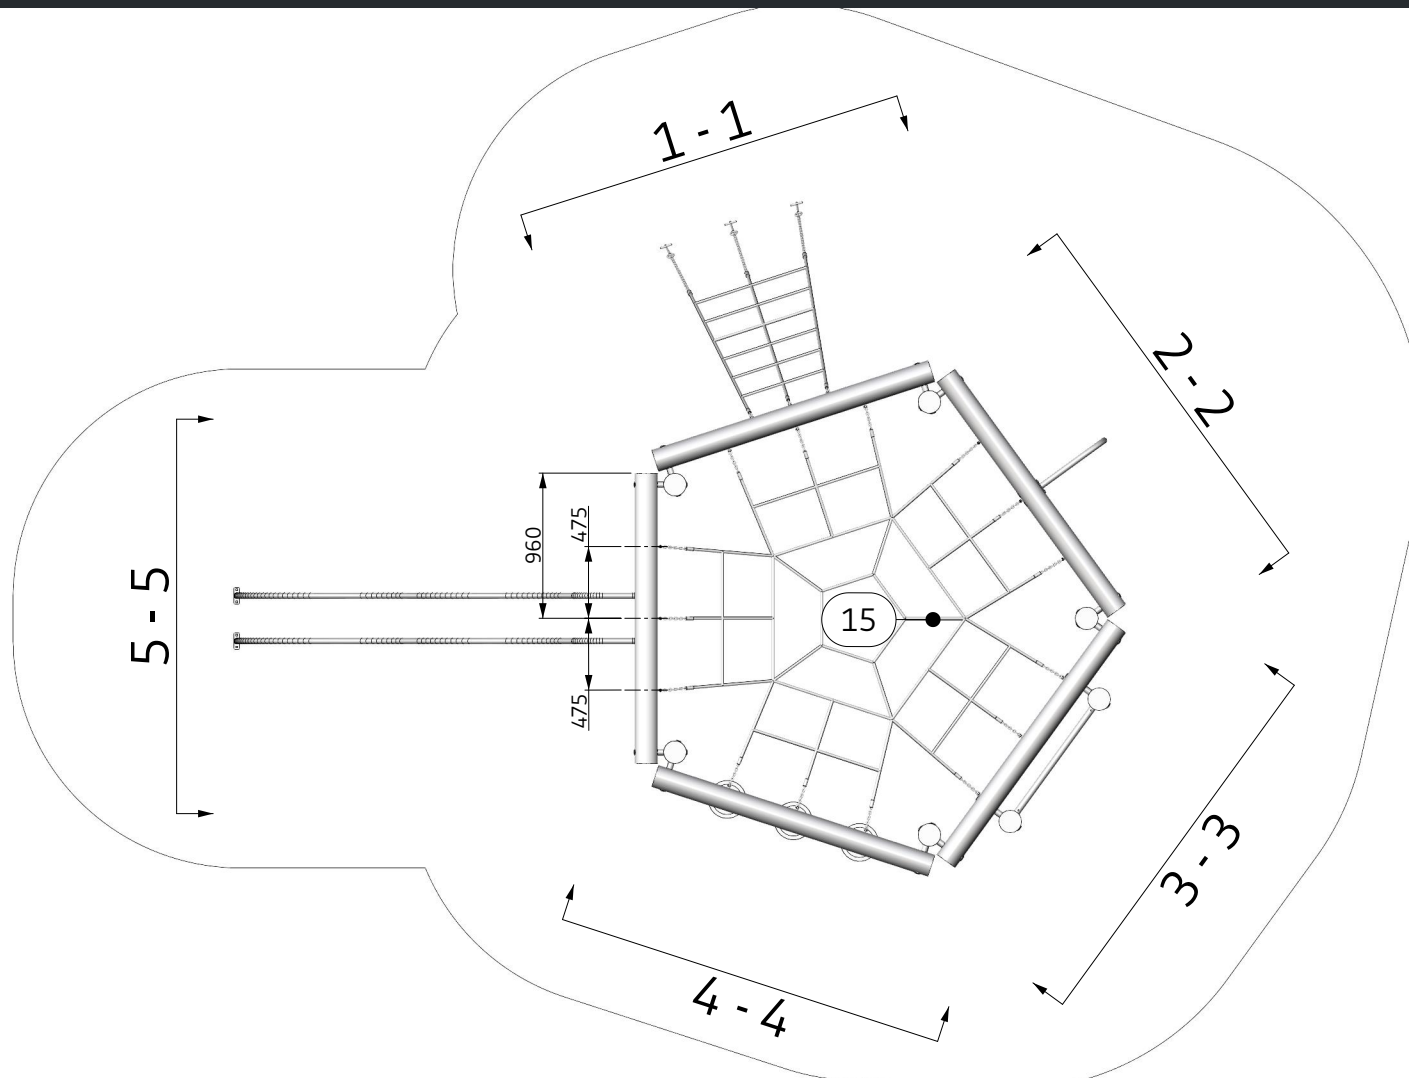

<235cm



47m²
27m



XX+



16h



C20/25

0,75m³



650kg



EN 1176





2022.11.01



6/10



Valentyn Nazarenko



2024.05.28



A4



1:50

Mounting



Elverdal A/S ©



Elverdal



2 - 2

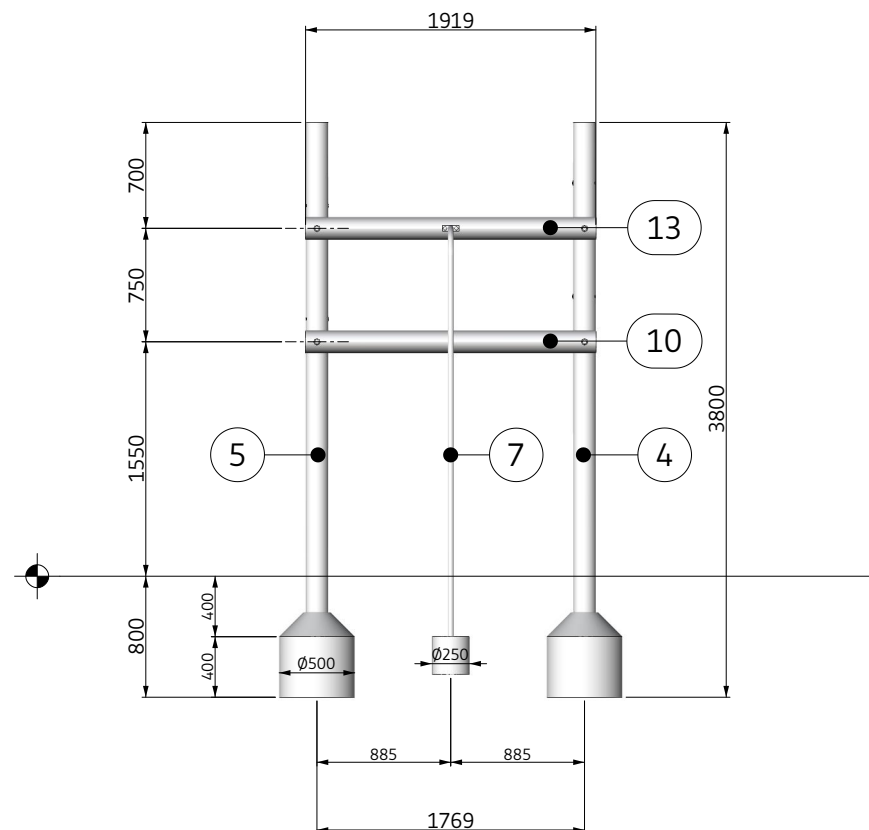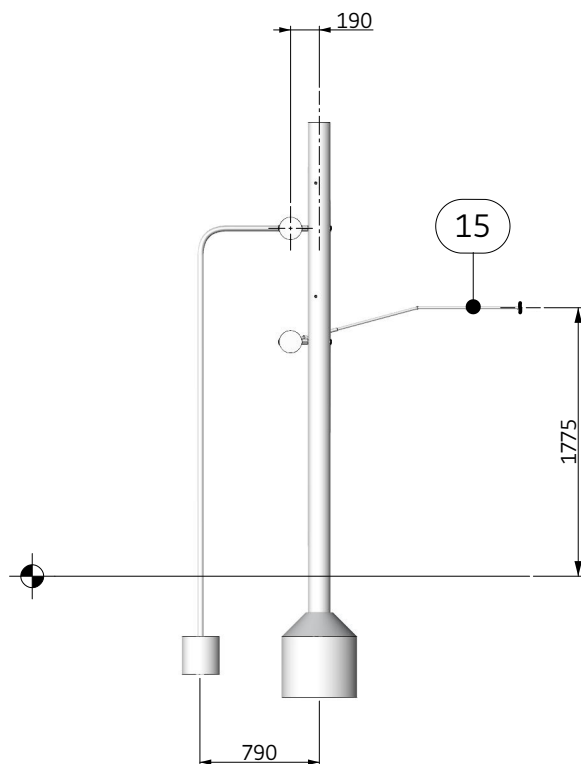

<235cm



47m²
27m



XX+



16h



C20/25

0,75m³



650kg



EN 1176





2022.11.01



7/10



Valentyn Nazarenko

Mounting

Elverdal A/S ©



Elverdal



2024.05.28





A4



1:50



3 - 3

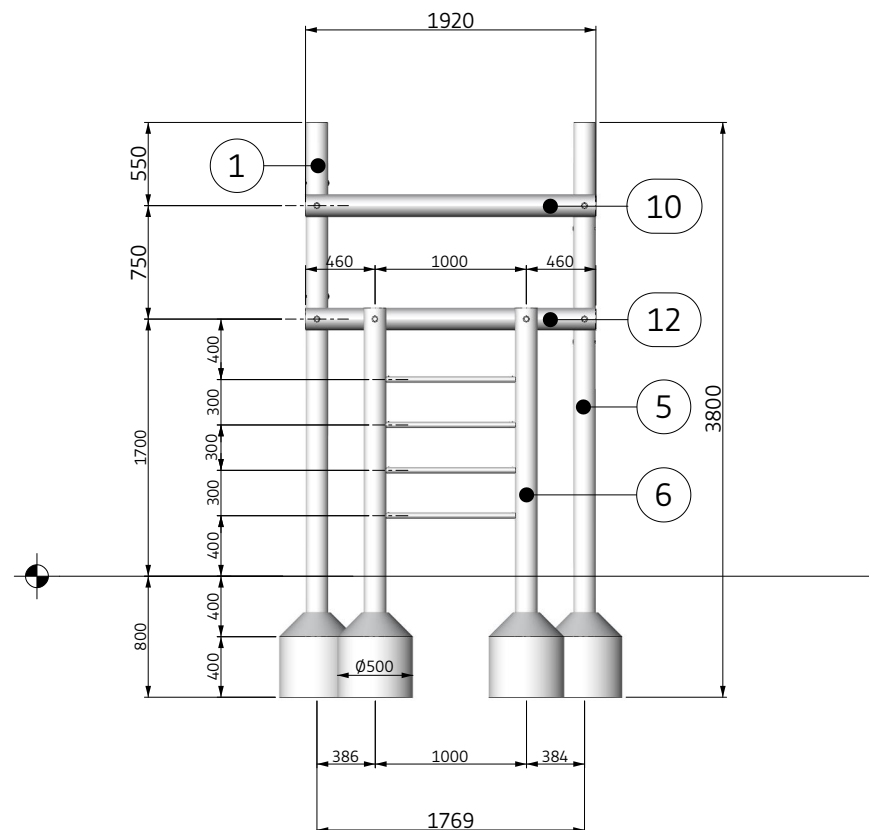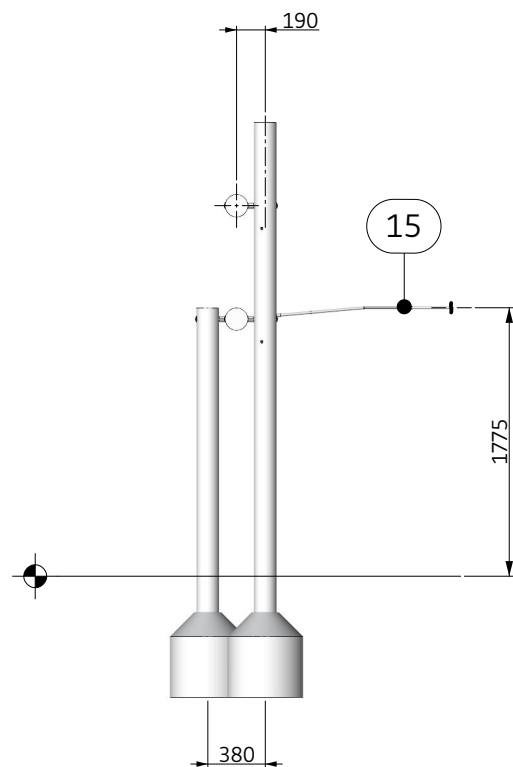

<235cm



47m²
27m



XX+



16h



C20/25

0,75m³



650kg



EN 1176





2022.11.01



8/10



Valentyn Nazarenko

Mounting

Elverdal A/S ©



Elverdal



2024.05.28





A4



1:50



4 - 4

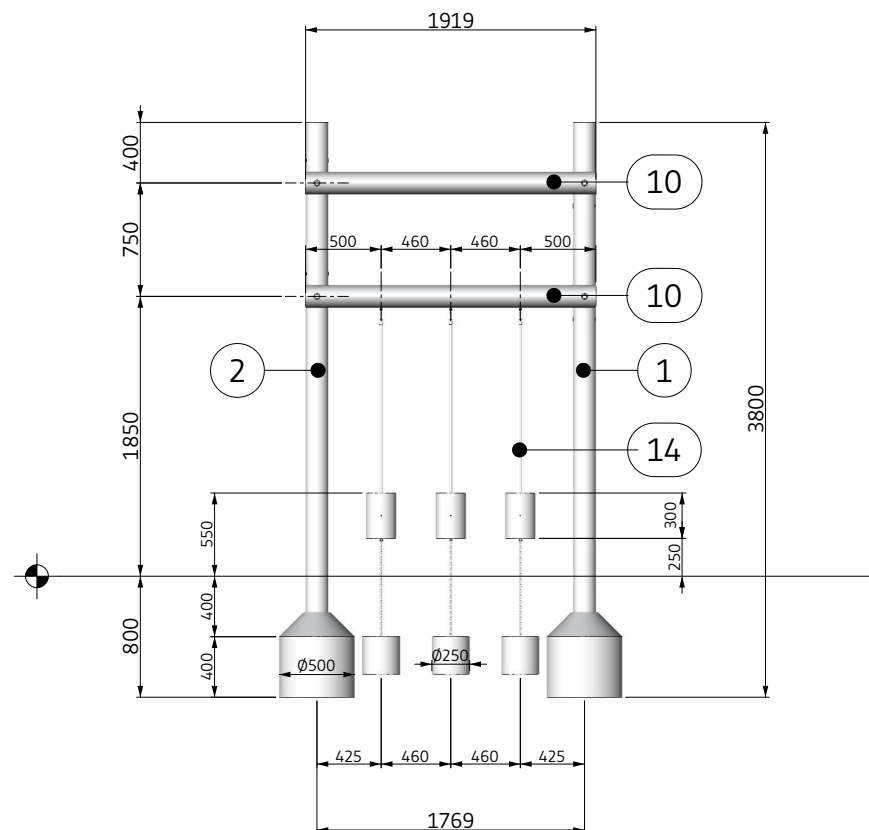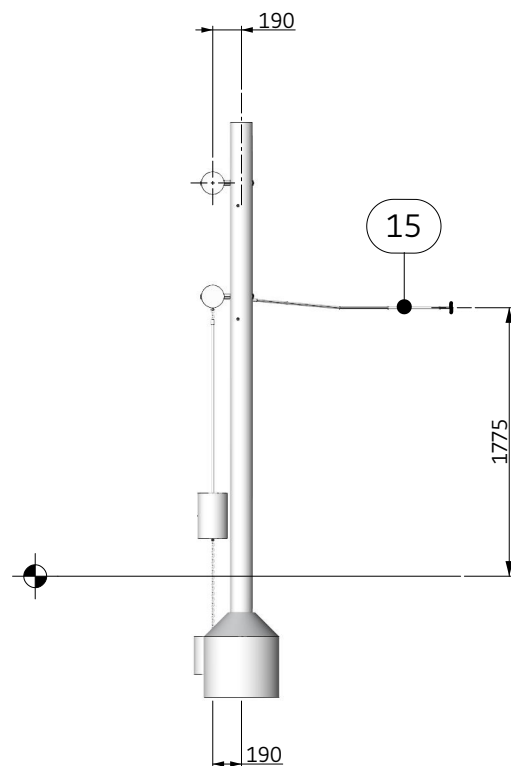

<235cm



47m²
27m



XX+



16h



C20/25

0,75m³



650kg



EN 1176





2022.11.01



9/10



Valentyn Nazarenko

Mounting

Elverdal A/S ©



Elverdal



2024.05.28





A4



1:50



5 - 5

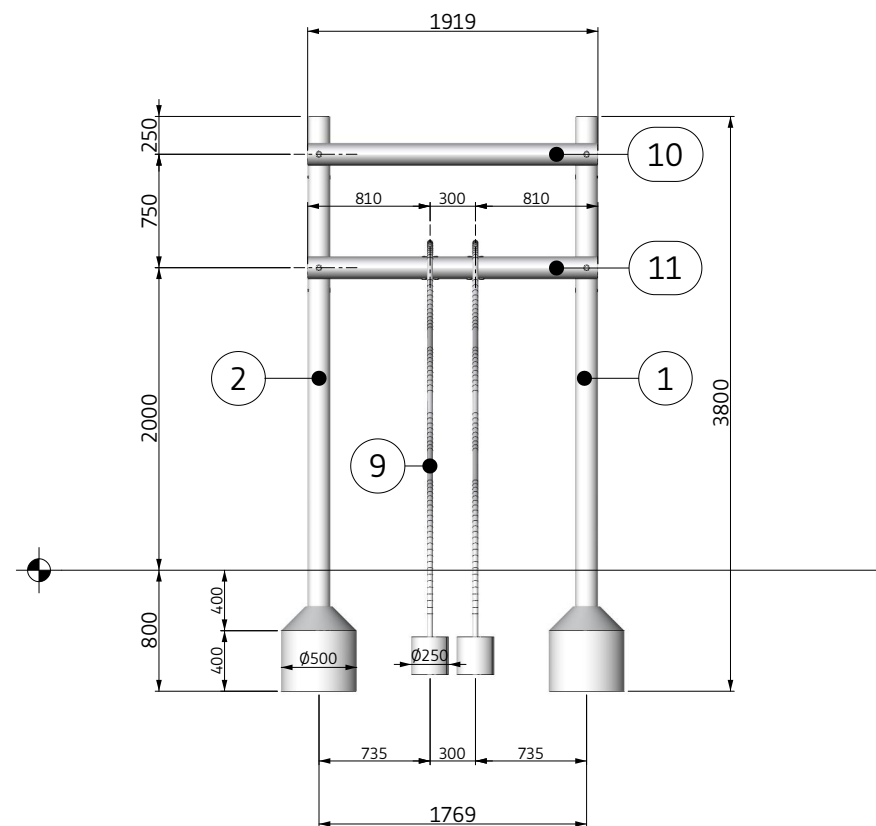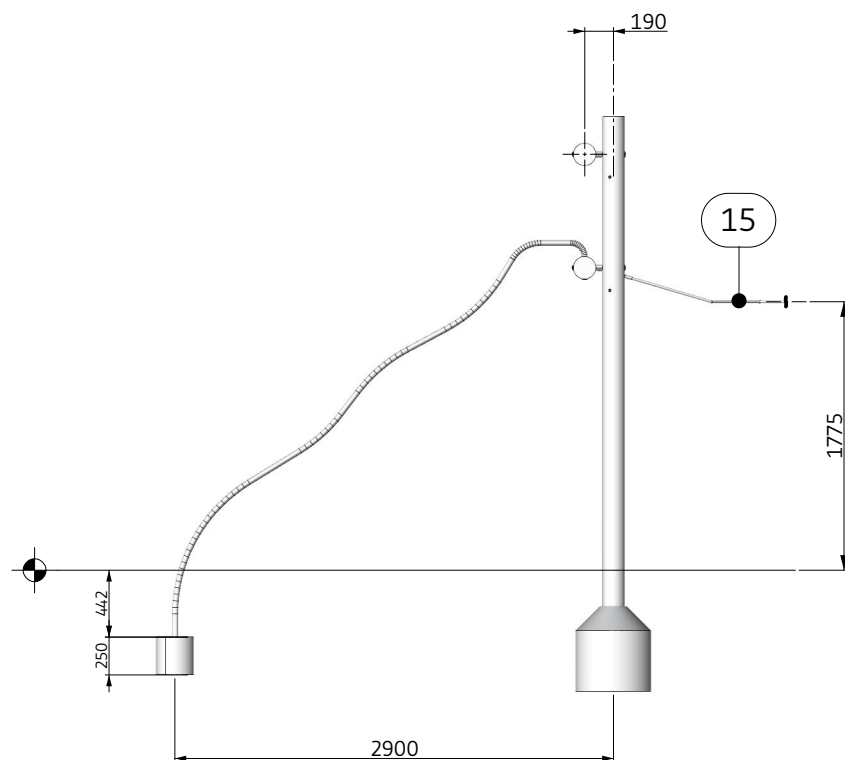

<235cm



47m²
27m



XX+



16h



0,75m³



650kg



EN 1176





1	P1	x1
2	P2	x1
3	P3	x1
4	P4	x1
5	P5	x1
6		x1
7	ELV75400048	x1
8		x1
9	ELV75400050	x1
10	B1	x7
11	B2	x1
12	B3	x1
13	B4	x1
14		x1
15		x1
16	ORG7227AY	x1


1



2



3

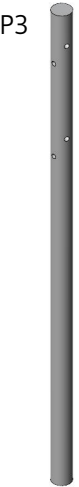


4



5




6

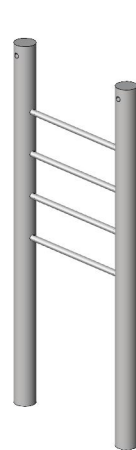


7



8

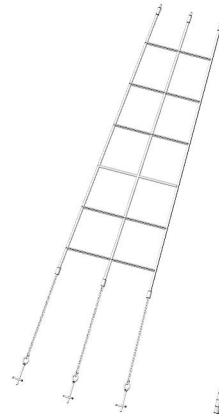

9

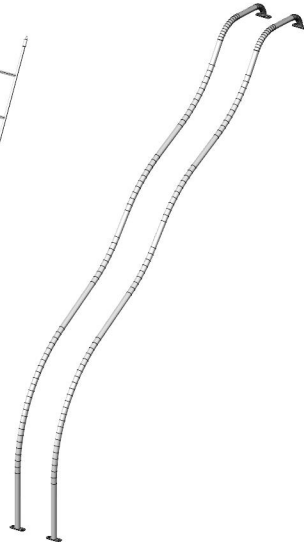

10



11




12




13



14

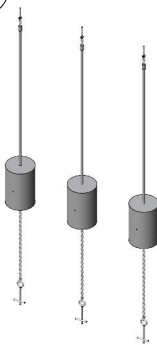

15

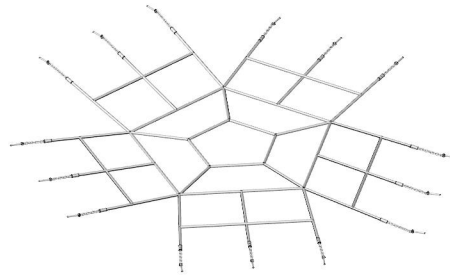

16

