





ORG1011CY, ORG1012CY

Date:	2021.05.10	Subject:	View
Rev:	2021.05.10	Drawing nr.:	ORG1011CY-12CY_00
Page nr.:	1/4	Scale:	Ingen
Paper:	A4	Drawing by:	Oliwia Gasiulewicz

Montage

Copyright Elverdal A/S.

Elverdal

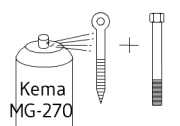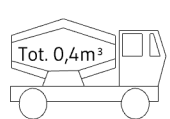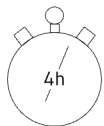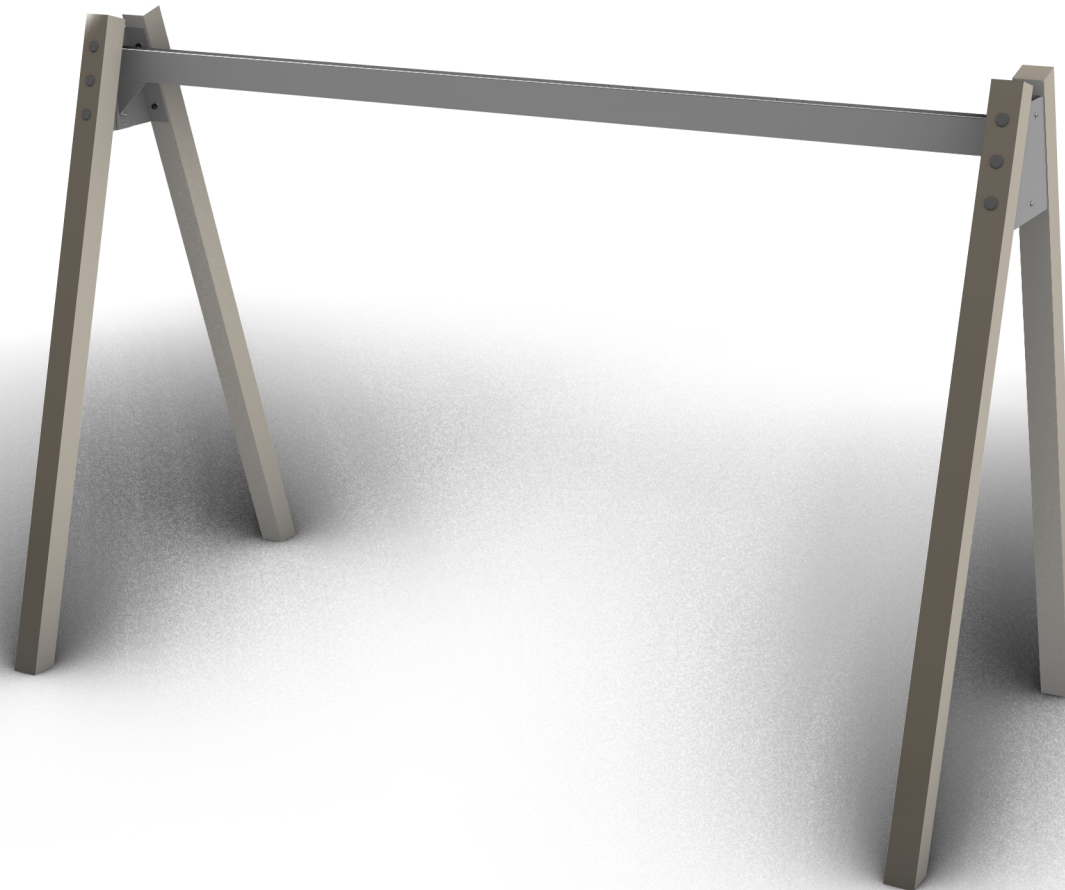

EN 1176

INFO





VIGTIGT: Hele anlægget skal samles før der støbes beton
VIKTIGT: Hela anläggningen måste monteras före betong stöps
VIKTIG: Hele systemet må monteres før plass støbes med betong

ORG1011CY, ORG1012CY

Date:	2021.05.10	Subject:	Opstalt længde
Rev:	2021.05.10	Drawing nr.:	ORG1011CY-12CY_00
Page nr.:	2/4	Scale:	1:30
Paper:	A4	Drawing by:	Oliwia Gasiulewicz

Montage
Copyright Elverdal A/S.

Elverdal

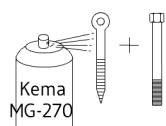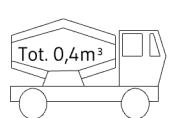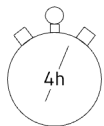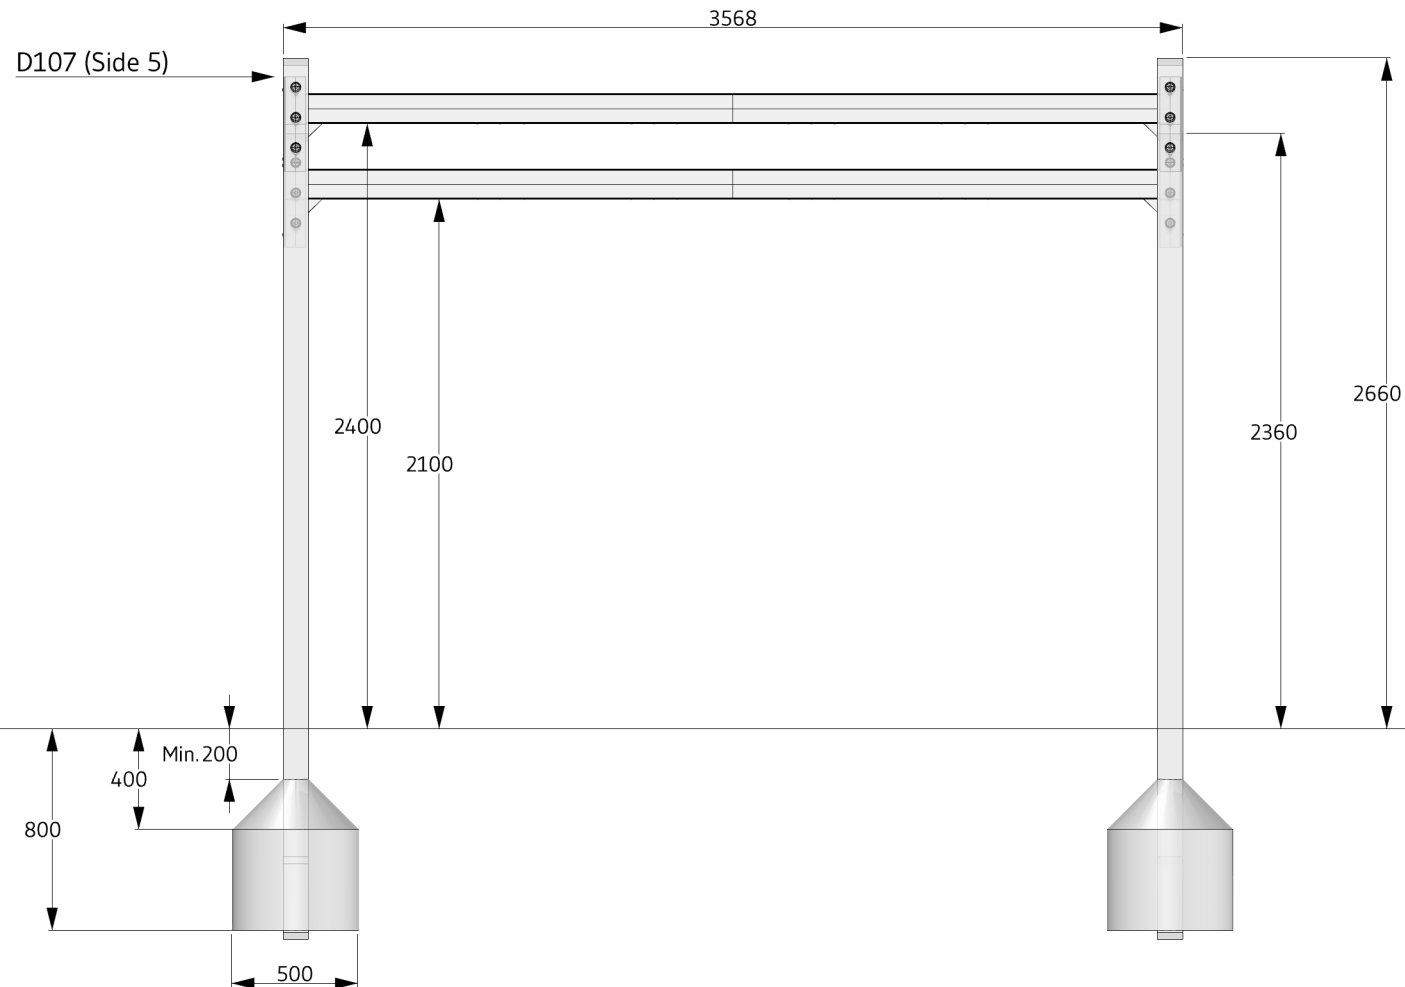

EN 1176

INFO

VIGTIGT: Hele anlægget skal samles før der støbes beton
VIKTIGT: Hela anläggningen måste monteras före betong stöps
VIKTIG: Hele systemet må monteres før plass støbes med betong

ORG1011CY, ORG1012CY


Date: 2021.05.10 Subject: Oversigtsplan
Rev: 2021.05.10 Drawing nr.: ORG1011CY-12CY_00
Page nr.: 3/4 Scale: 1:60
Paper: A4 Drawing by: Oliwia Gasiulewicz

Montage




Copyright Elverdal A/S.

Elverdal

ORG1011CY - 2.1m

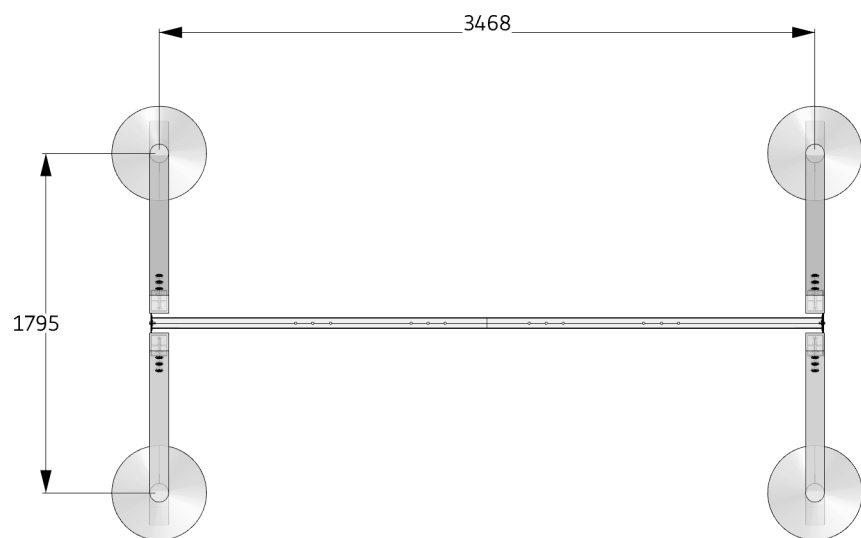

ORG1012CY - 2.4m

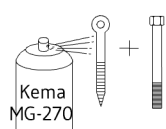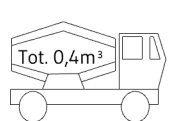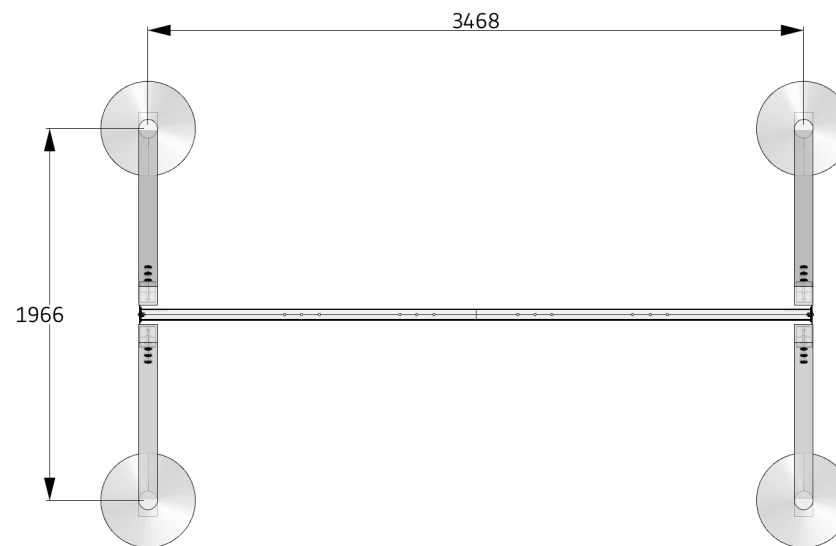

EN 1176

INFO

VIGTIGT: Hele anlægget skal samles før der støbes beton
VIKTIGT: Hela anläggningen måste monteras före betong stöps
VIKTIGT: Hele systemet må monteres før plass støbes med betong

Date: 2021.05.10 Subject: Stykliste
Rev: 2021.05.10 Drawing nr.: ORG1011CY-12CY_00
Page nr.: 4/4 Scale: Ingen
Paper: A4 Drawing by: Oliwia Gasiulewicz

Montage

Copyright Elverdal A/S.

Elverdal

ORG1011CY - 2,1m

Betegnelse:	Antal:	Artikelnummer:
Egestolpe 3300mm	4	ELV75115037
Gyngeoverligger	1	ELV75000051
M10x90 Bolt	12	ELV01100090
M10 Låsemøtrik	12	ELV90100000
M10/30 skive	24	ELV95105030
M10 Nut cap	12	ELV92100000
Dubsko DPD42	12	ELV97420000
Monteringsvejledning	1	ORG1011CY, ORG1012CY

ORG1012CY - 2,4m

Betegnelse:	Antal:	Artikelnummer:
Egestolpe 3600mm	4	ELV75115048
Gyngeoverligger	1	ELV75000051
M10x90 Bolt	12	ELV01100090
M10 Låsemøtrik	12	ELV90100000
M10/30 skive	24	ELV95105030
M10 Nut cap	12	ELV92100000
Dubsko DPD42	12	ELV97420000
Monteringsvejledning	1	ORG1011CY, ORG1012CY

D107

